


Continuous Aluminum Recessed Frame (J1A001)

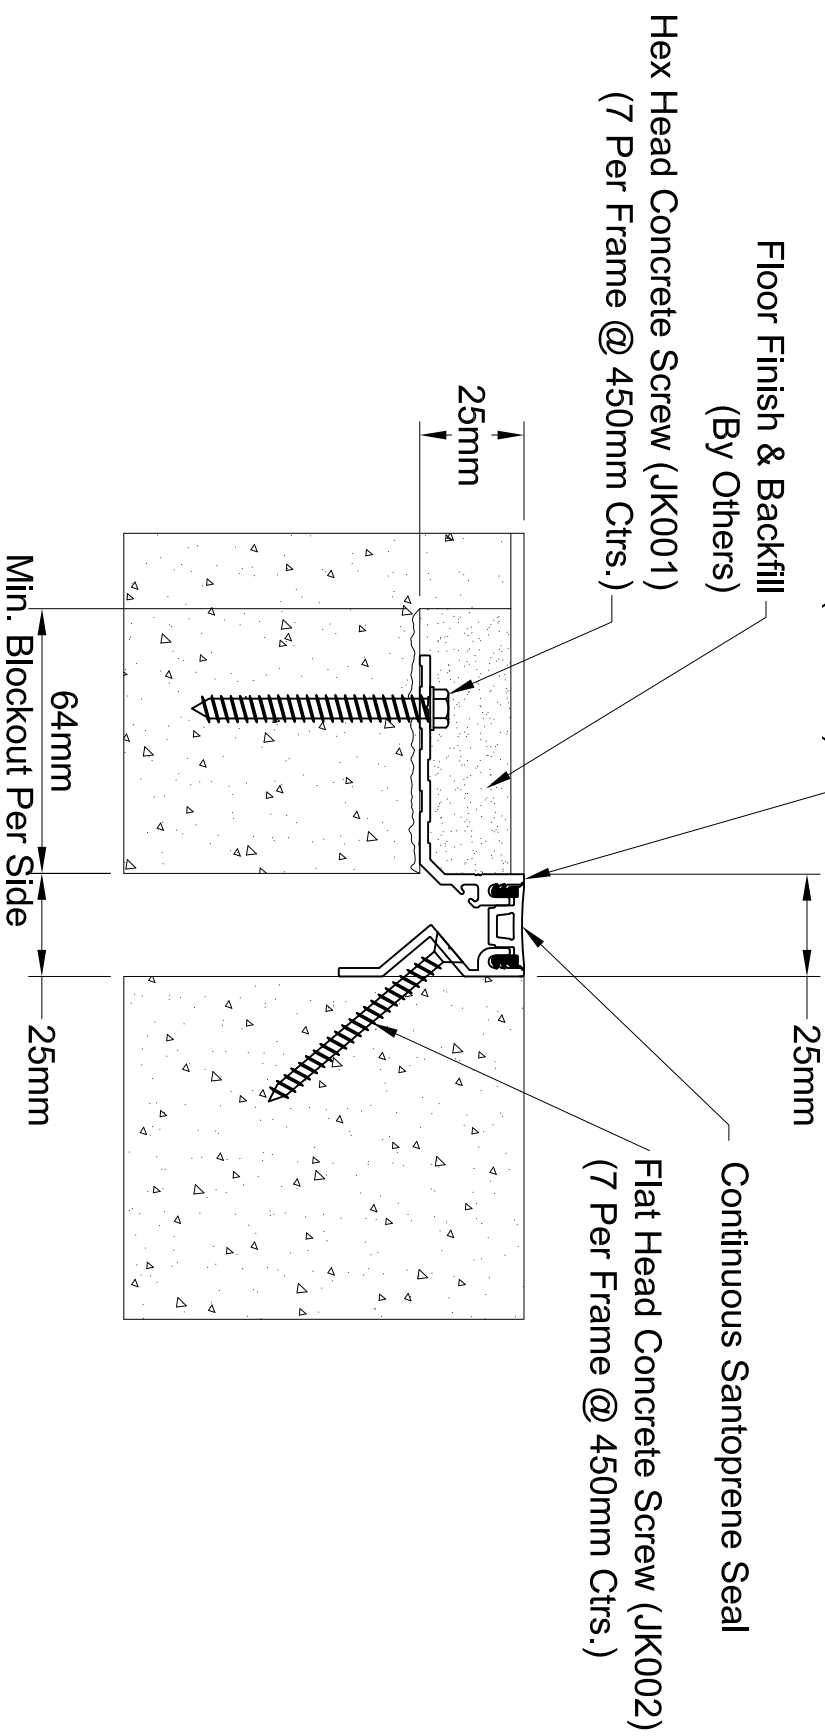

Note:
To Determine Blockout Depth,
Deduct Thickness
of Floor Finish From Frame
Height.

SPECIFY SEAL COLOR	
Black	(J1D101)
Beige	(J1D102)
Gray	(J1D103)
Off White	(J1D104)
Bright White	(J1D105)

Aluminum Finish-Mill

System	Joint Width mm	Movement ±	
		Horizontal mm	Vertical mm
120-2525-F/F	25	6	6



ACCULINE ARCHITECTURAL SYSTEMS
TEL: 03 9334 5911 FAX: 03 9359 5008
135 - 139 NORTHCORP BLVD, BROADMEADOWS, VIC 3047

Title

120 SERIES - 25X25MM
RECESSED FLOOR TO FLOOR JOINT

Scale

NTS

Drawing no.

EJ-FL/120-2525/01

Date

18-01-2017

Rev.

0