


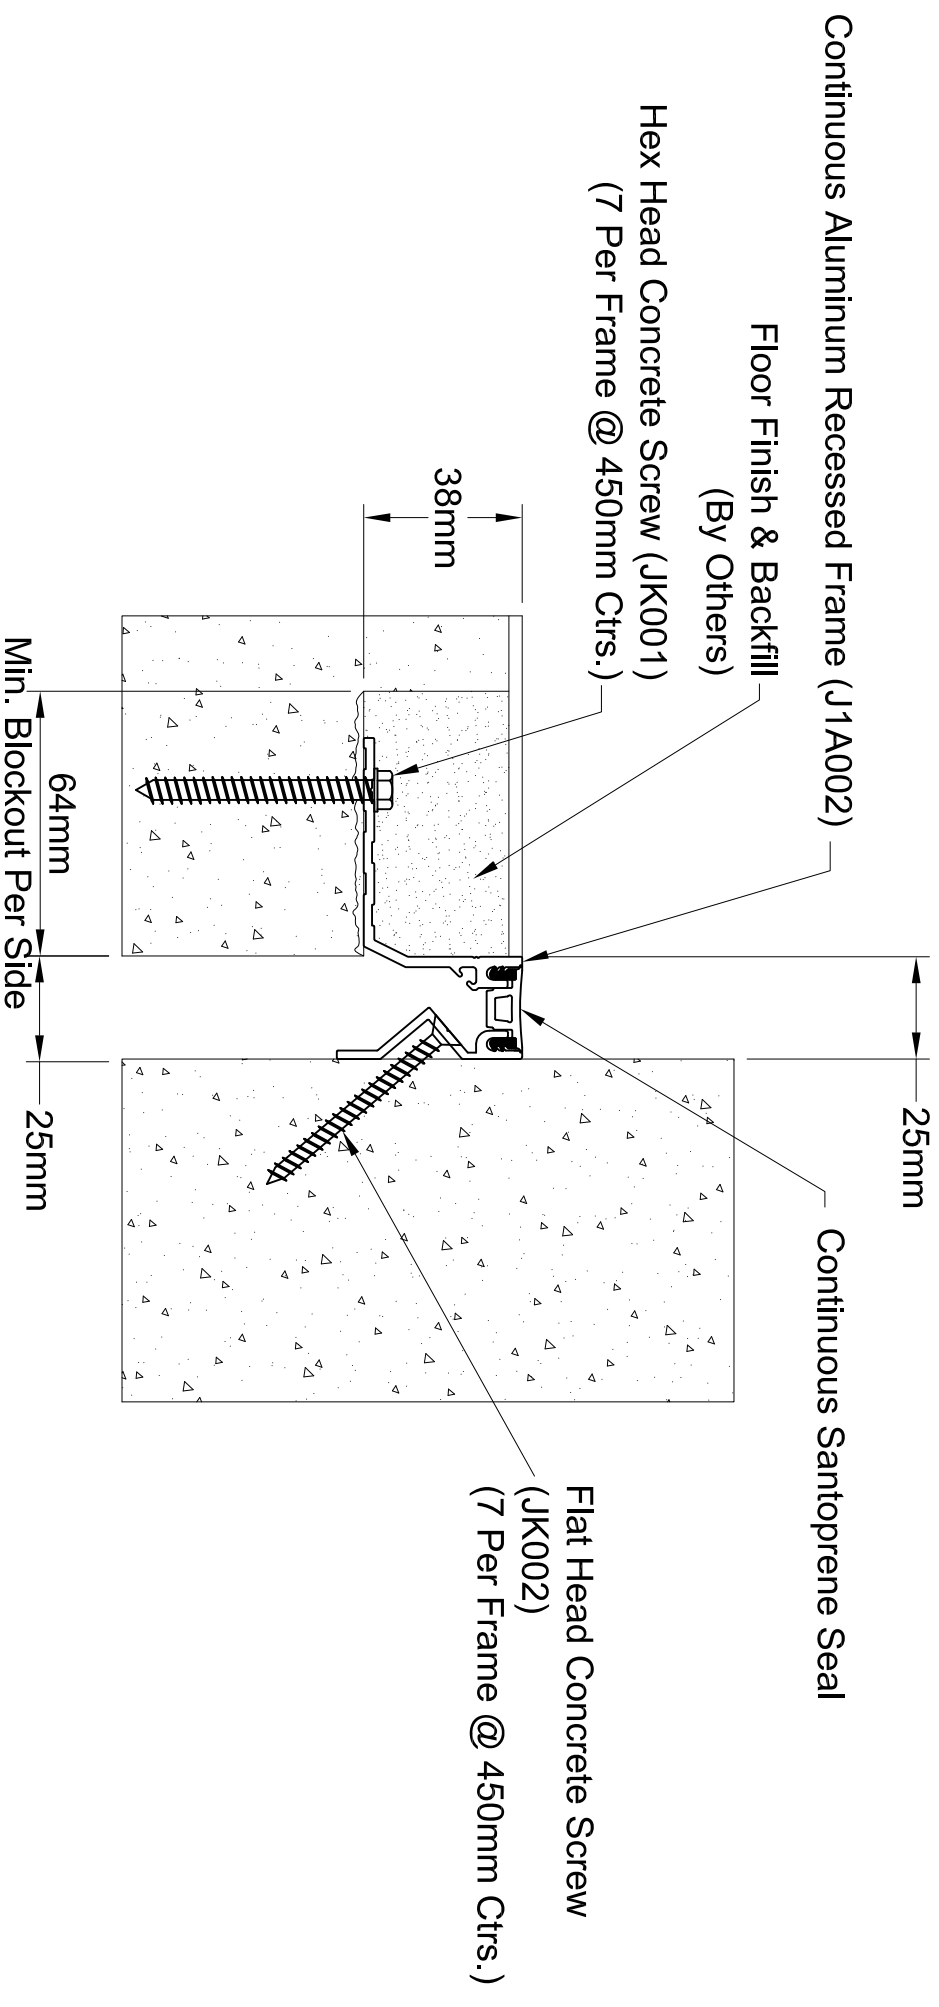

**Note:**  
To Determine Blockout Depth,  
Deduct Thickness  
of Floor Finish From Frame  
Height.

| SPECIFY SEAL COLOR |          |
|--------------------|----------|
| Black              | (J1D101) |
| Beige              | (J1D102) |
| Gray               | (J1D103) |
| Off White          | (J1D104) |
| Bright White       | (J1D105) |

**Aluminum Finish-Mill**

| System       | Joint Width<br>mm | Movement ±       |                |
|--------------|-------------------|------------------|----------------|
|              |                   | Horizontal<br>mm | Vertical<br>mm |
| 120-2538-F/W | 25                | 6                | 6              |

Title

Scale

NTS

ACCULINE ARCHITECTURAL SYSTEMS

TEL: 03 9334 5911 FAX: 03 9359 5008

135 - 139 NORTHCORP BLVD, BROADMEADOWS, VIC 3047

120 SERIES - 25X38MM

RECESSED FLOOR TO WALL JOINT

Drawing no.

EJ-FL/120-2538/02

Date

18-01-2017

Rev.

0

