


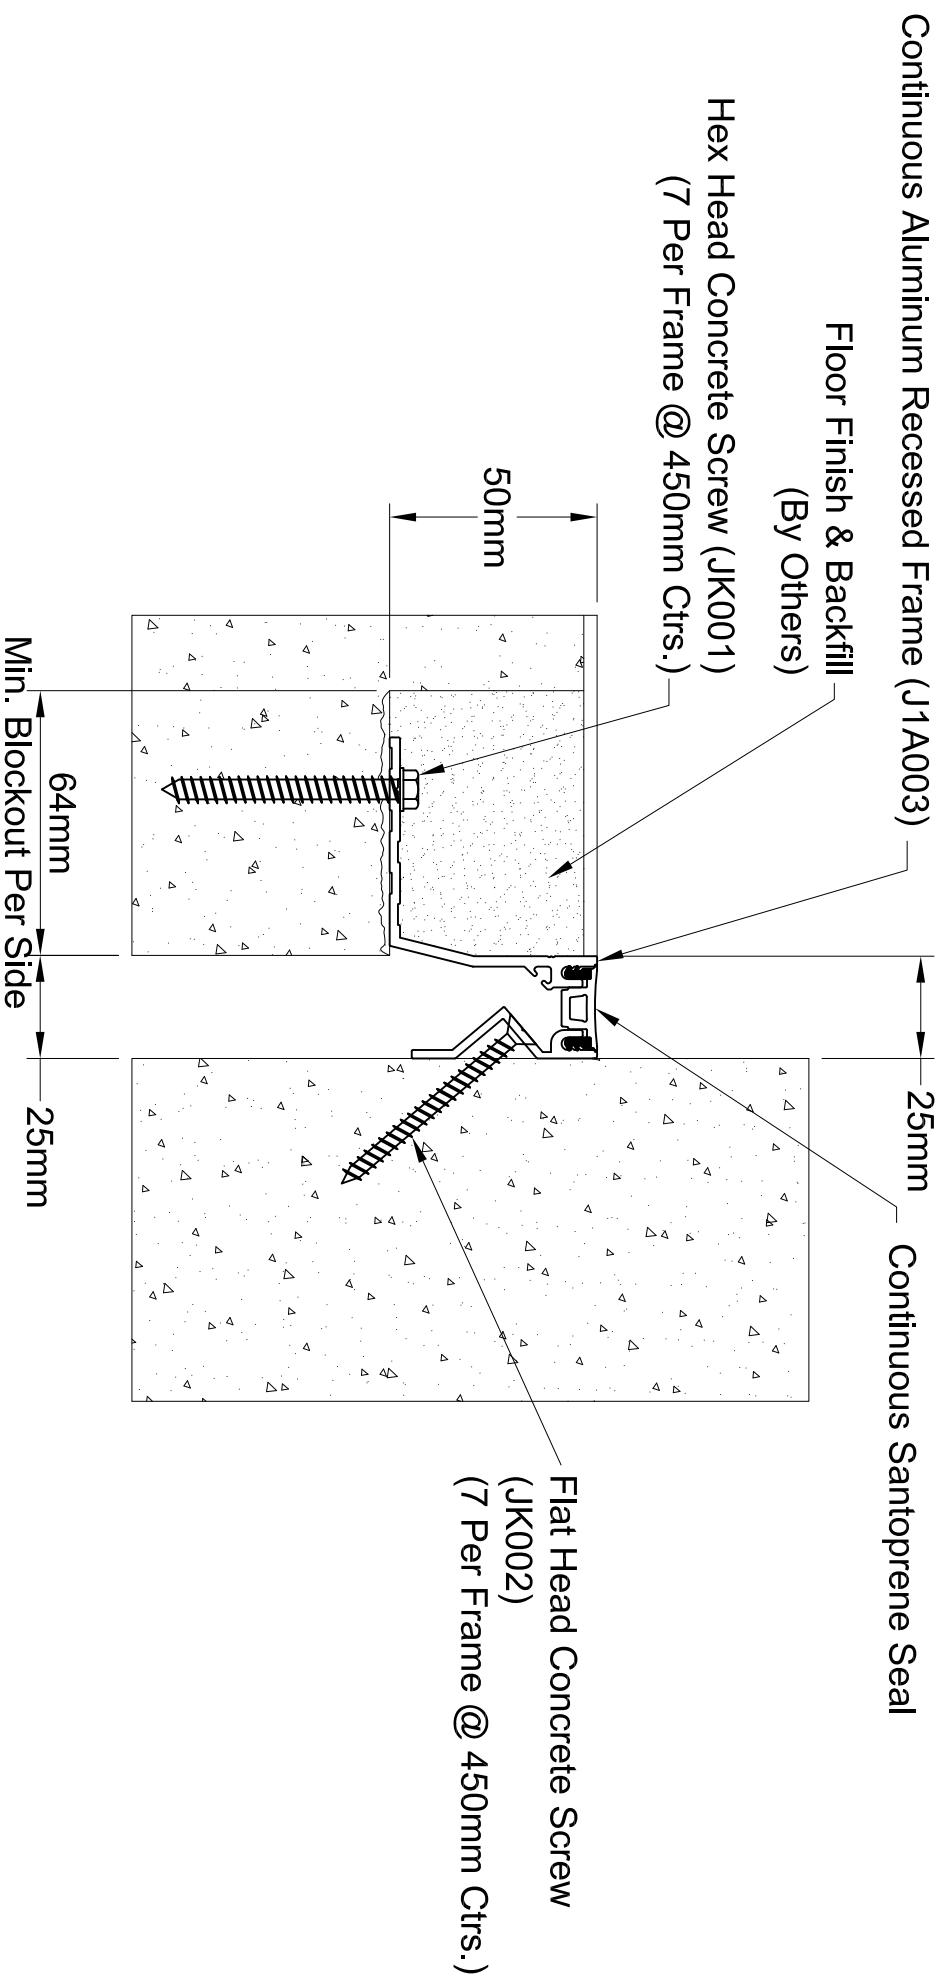

Note:
To Determine Blockout Depth,
Deduct Thickness
of Floor Finish From Frame
Height.

SPECIFY SEAL COLOR	
Black (J1D101)	
Beige (J1D102)	
Gray (J1D103)	
Off White (J1D104)	
Bright White (J1D105)	

Aluminum Finish-Mill

System	Joint Width mm	Movement ±	
		Horizontal mm	Vertical mm
120-2550-F/W	25	6	6