


Continuous Aluminum Recessed Frame (J1A001)

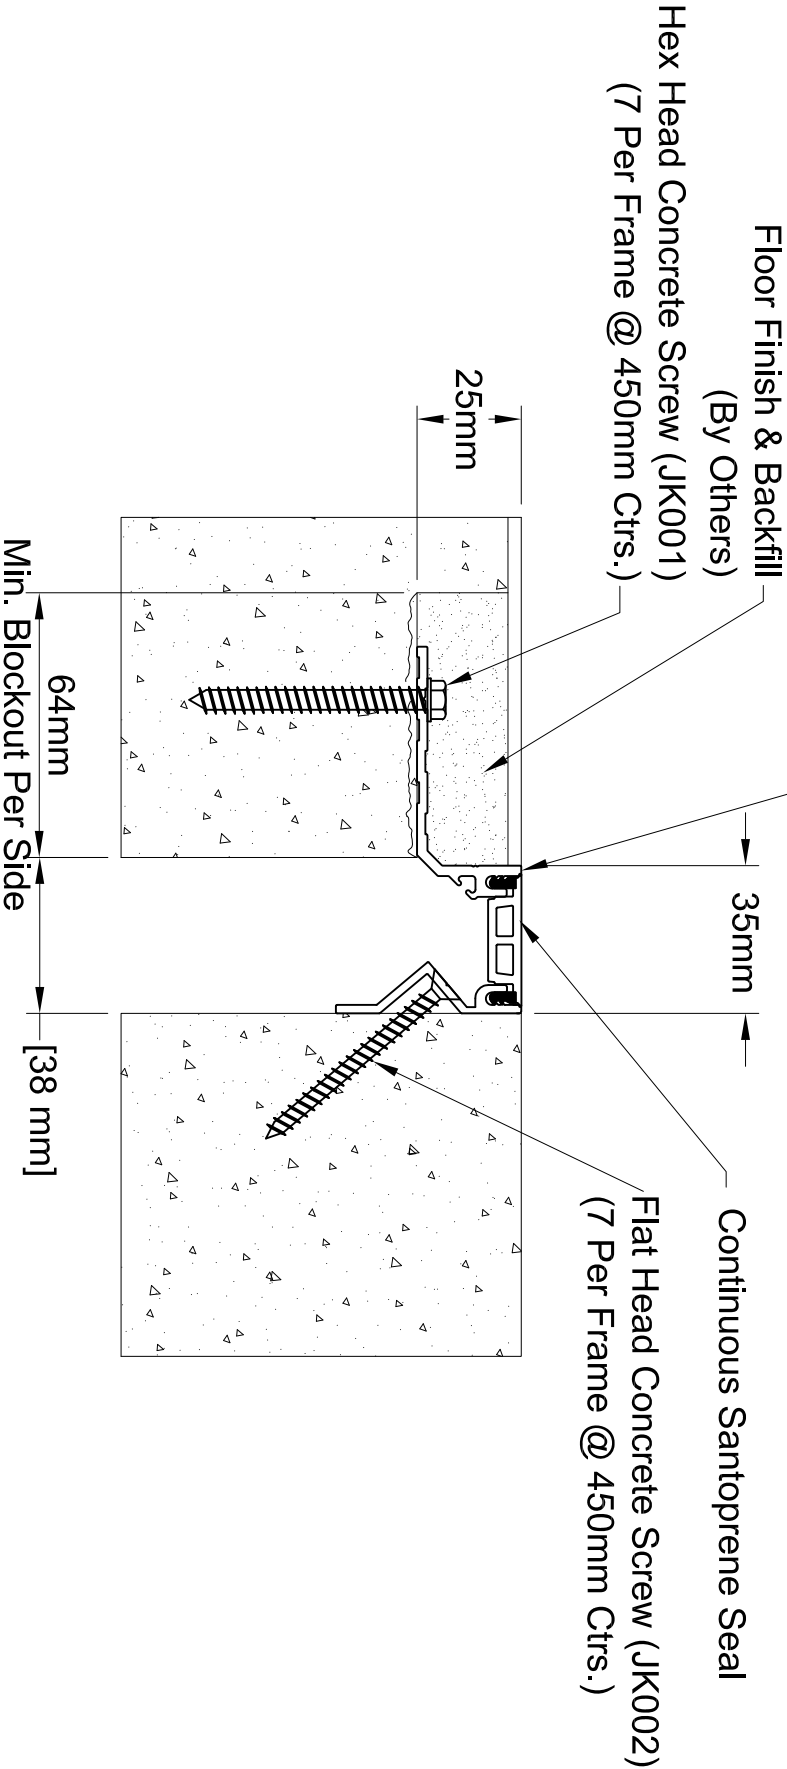

Note:

To Determine Blockout Depth,
Deduct Thickness
of Floor Finish From Frame
Height.

SPECIFY SEAL COLOR	
Black	(J1D151)
Beige	(J1D152)
Gray	(J1D153)
Off White	(J1D154)
Bright White	(J1D155)

Aluminum Finish-Mill

System	Joint Width mm	Movement ±	
		Horizontal mm	Vertical mm
120-3825-F/F	38	10	10