


Continuous Aluminum Recessed Frame (J1A002)

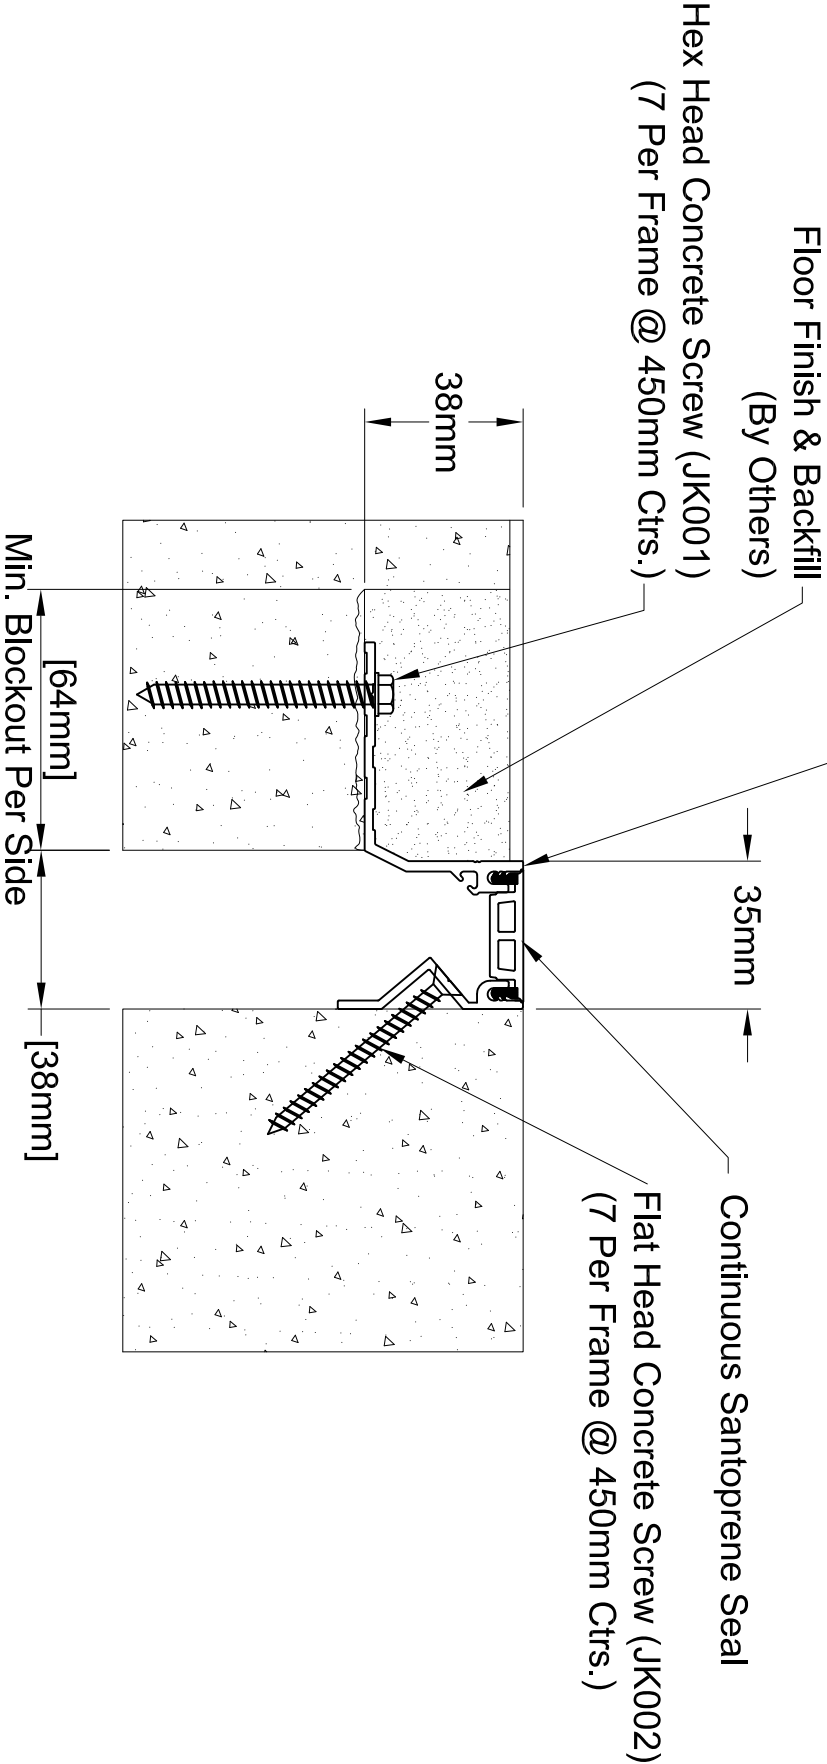

Note:

To Determine Blockout Depth,
Deduct Thickness
of Floor Finish From Frame
Height.

SPECIFY SEAL COLOR	
Black	(J1D151)
Beige	(J1D152)
Gray	(J1D153)
Off White	(J1D154)
Bright White	(J1D155)

Aluminum Finish-Mill

System	Joint Width mm	Movement ±	
		Horizontal mm	Vertical mm
120-3838-F/F	38	10	10



ACCULINE ARCHITECTURAL SYSTEMS
TEL: 03 9334 5911 FAX: 03 9359 5008
135 - 139 NORTH CORP BLVD, BROADMEADOWS, VIC 3047

Title

120 SERIES - 38X38MM
RECESSED FLOOR TO FLOOR JOINT

Scale

NTS

Drawing no.

EJ-FL/120-3838/01

Date

18-01-2017

Rev.

0