


Continuous Aluminum Recessed Frame (J1A002)

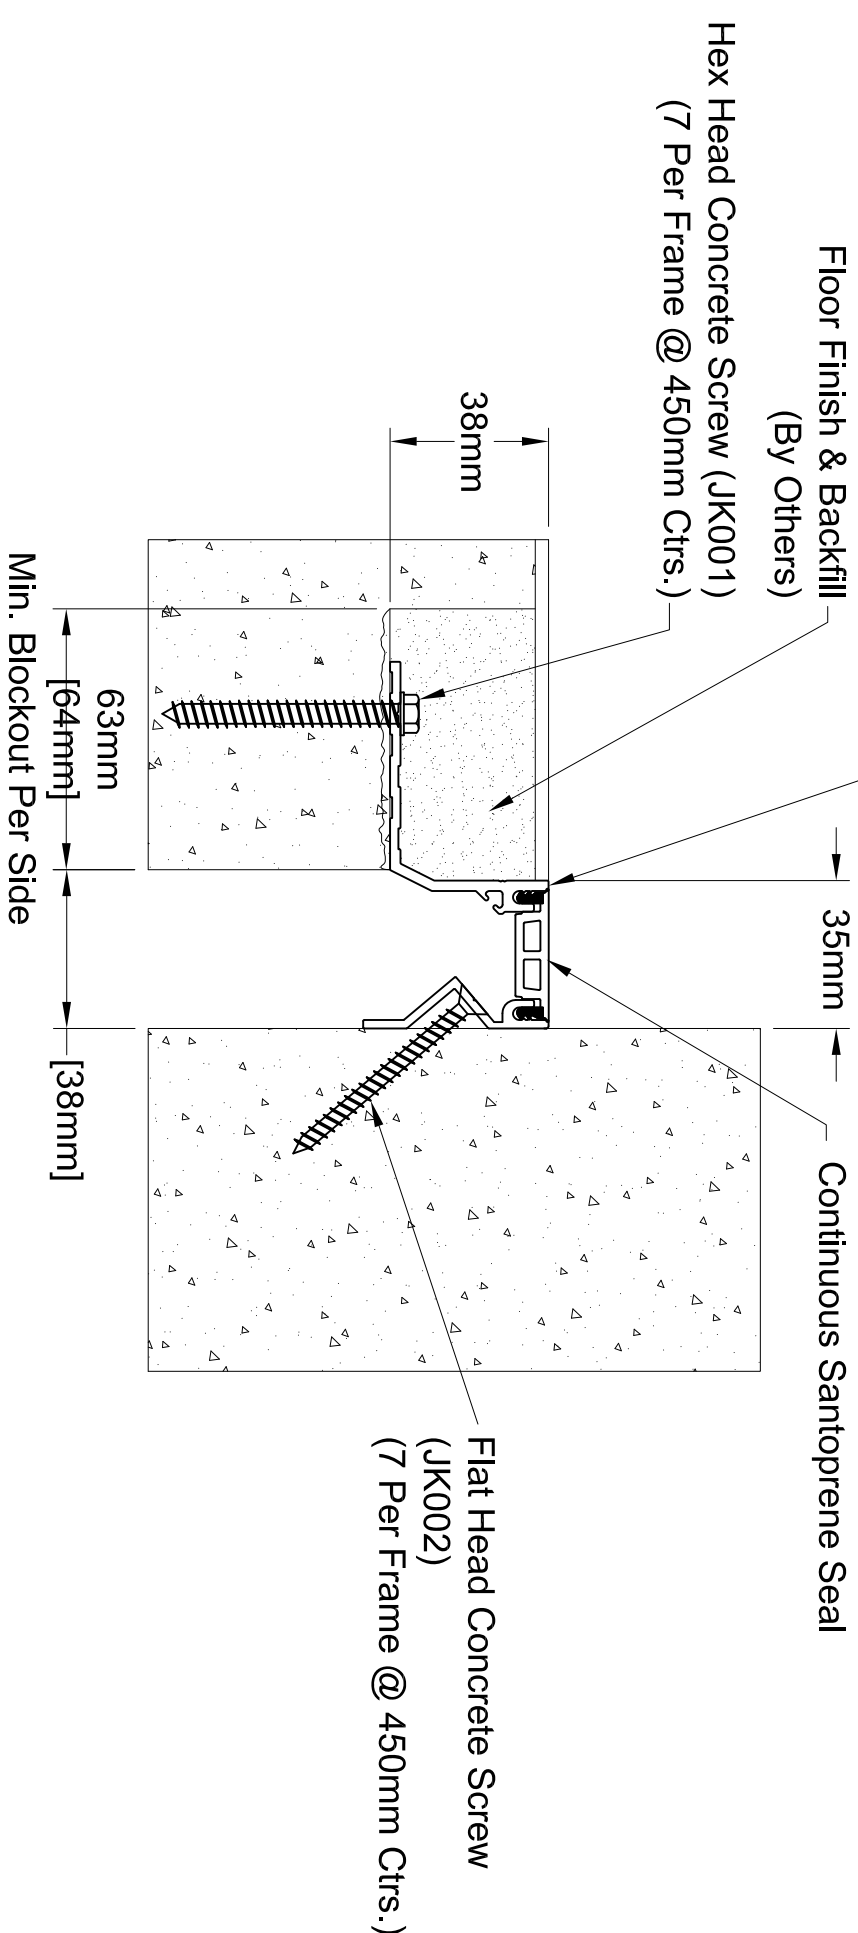

Hex Head Concrete Screw (JK001)
(7 Per Frame @ 450mm Ctrs.)

Floor Finish & Backfill
(By Others)

35mm

Continuous Santoprene Seal

38mm

Flat Head Concrete Screw
(JK002)
(7 Per Frame @ 450mm Ctrs.)

63mm

[64mm]

[38mm]

Min. Blockout Per Side

Note:

To Determine Blockout Depth,
Deduct Thickness
of Floor Finish From Frame
Height.

SPECIFY SEAL COLOR	
Black (J1D151)	
Beige (J1D152)	
Gray (J1D153)	
Off White (J1D154)	
Bright White (J1D155)	

Aluminum Finish-Mill

System	Joint Width mm	Movement ±	
		Horizontal mm	Vertical mm
120-3838-F/W	38	10	10



ACCULINE ARCHITECTURAL SYSTEMS
TEL: 03 9334 5911 FAX: 03 9359 5008
135 - 139 NORTHCORP BLVD, BROADMEADOWS, VIC 3047

Title

120 SERIES - 38X38MM
RECESSED FLOOR TO WALL JOINT

Scale

NTS

Drawing no. E-J-FL/120-3838/02
Date 18-01-2017 Rev. 0