

FINISH:


• IPC
DOOR + WALL
PROTECTION SYSTEMS

DATE: 12/17/12
SCALE: 1:1
DOC #:
CADIPC.031rev1

**B900 BARIATRIC HANDRAIL
W/STAINLESS STEEL BRACKET
AND WOOD BLOCKING**

PROJECT:
CUSTOMER:
LOCATION:

inpro.
For more information visit:
www.inprocorp.com

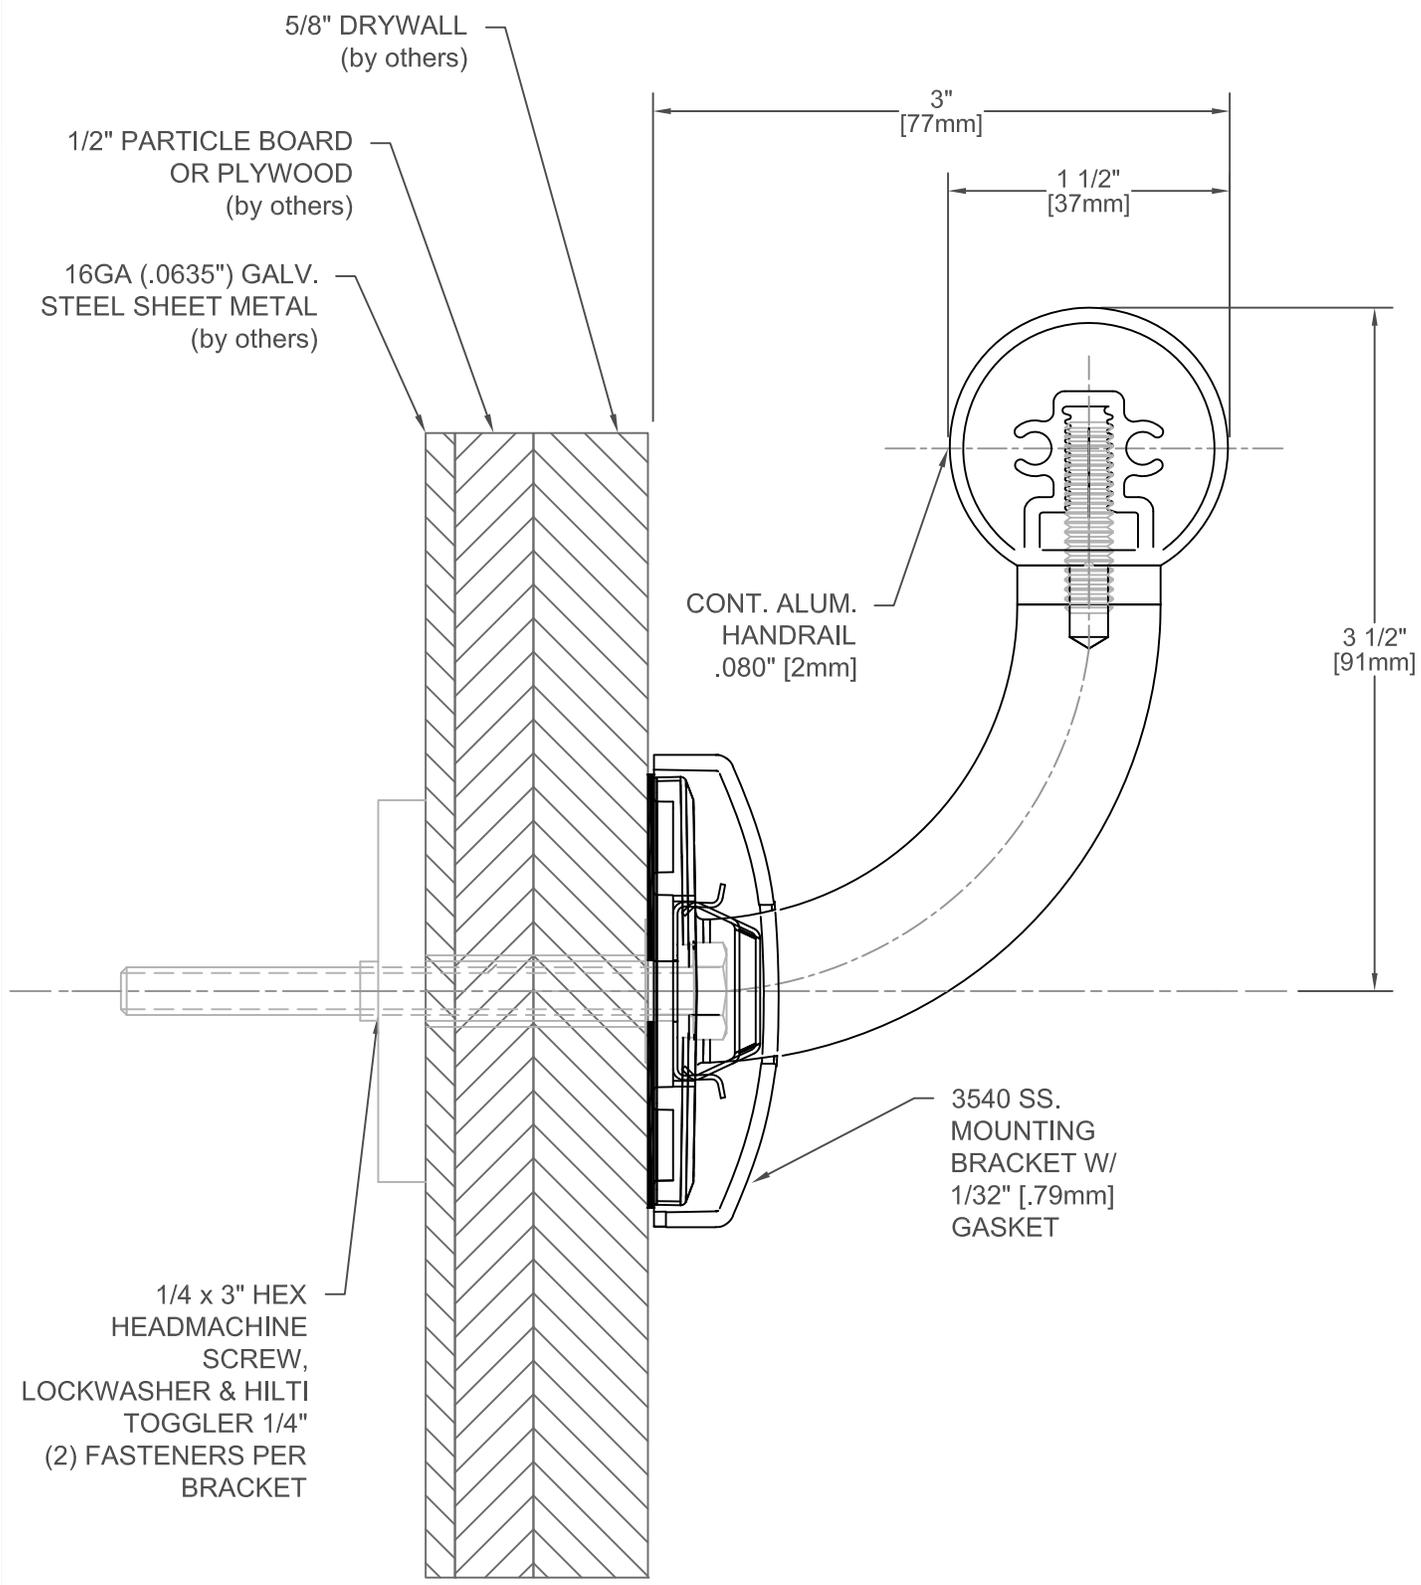

FINISH:

• IPC
 DOOR + WALL
 PROTECTION SYSTEMS

DATE: 12/17/12
 SCALE: 1:1
 DOC #:
 CADIPC.031rev1

**B900 BARIATRIC HANDRAIL
 W/STAINLESS STEEL BRACKET
 W/16GA. GALVINIZED SHEET
 METAL BLOCKING**

PROJECT:
 CUSTOMER:
 LOCATION:

inpro.
 For more information visit:
www.inprocorp.com